


TUSD



2335 PLAZA DEL AMO
TORRANCE, CA 90509

2 3 7 T H S T R E E T

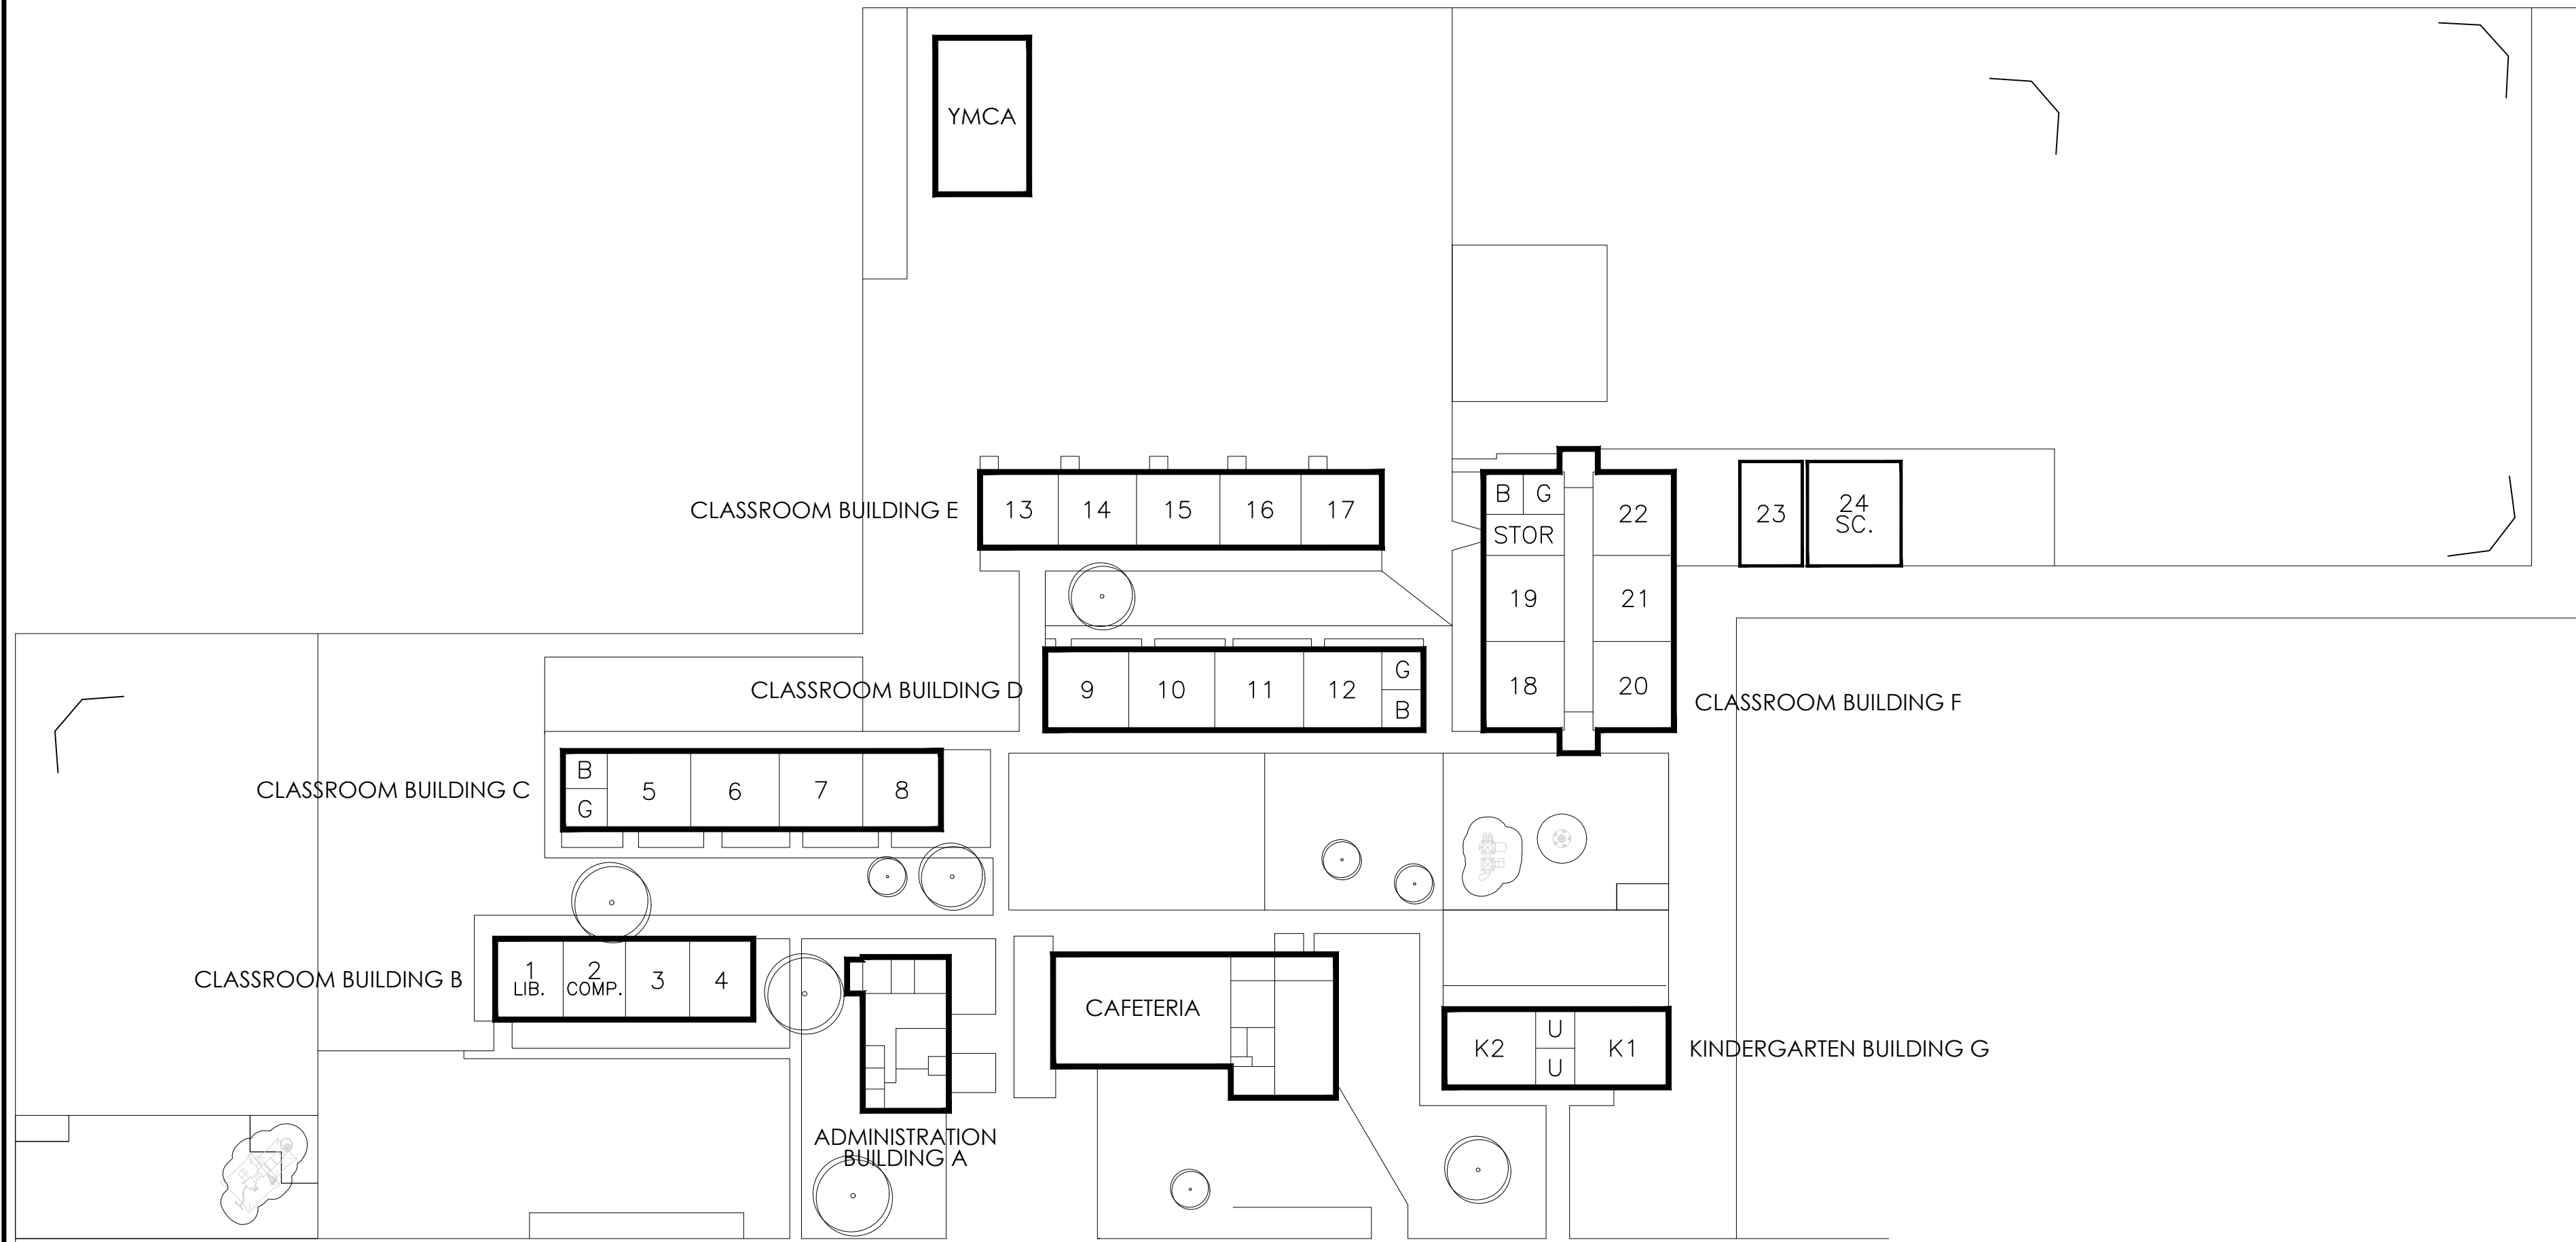

2 3 8 T H S T R E E T



ADAMS ELEMENTARY - SITE PLAN

1

Project



ADAMS ELEMENTARY SCHOOL
2121 238TH STREET
TORRANCE, CA 90501

Date

07/22/2020

Scale

1" = 50'-0"

Sheet No.

A1.1