



W 1 7 8 T H S T R E E T

V A N N E S S A V E N U E

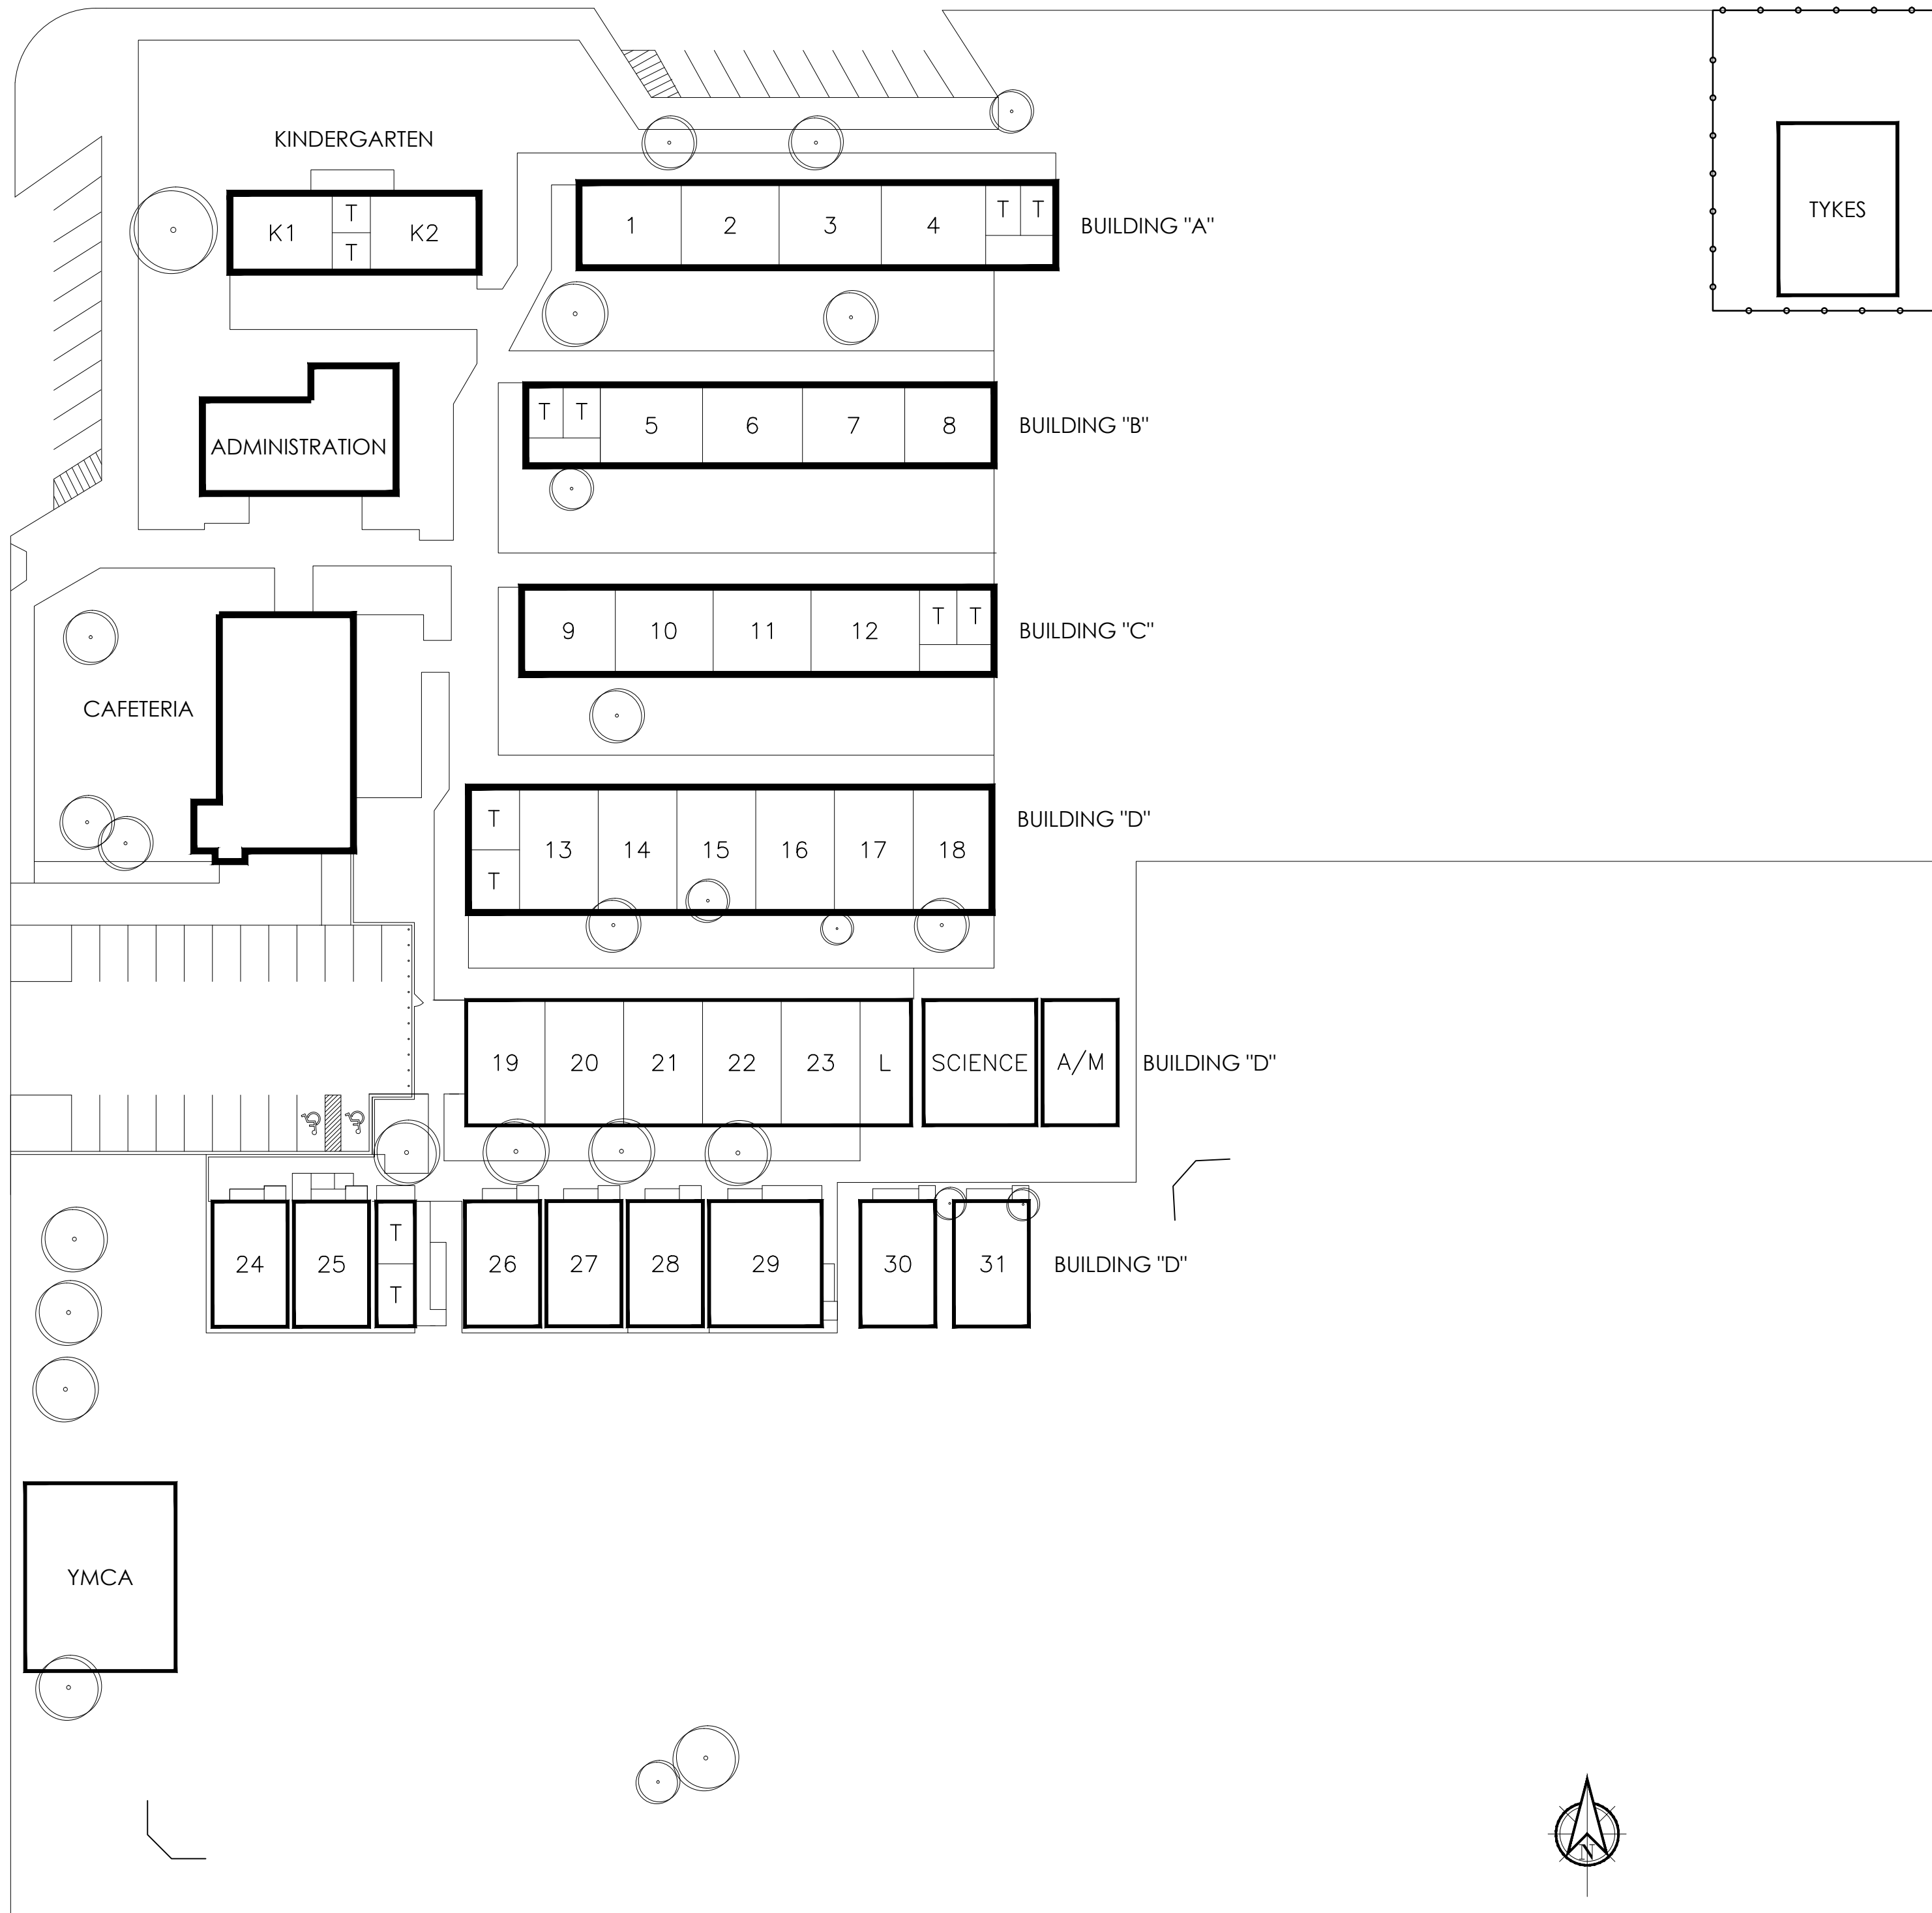

TUSD

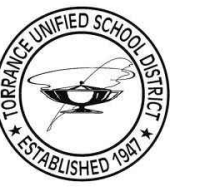

2335 PLAZA DEL AMO
TORRANCE, CA 90509

Project



ARLINGTON ELEM. SCHOOL
17800 VAN NESS AVENUE
TORRANCE, CA 90504

Date

07/22/2020

Scale

1" = 40'-0"

Sheet No.

A1.1

ARLINGTON ELEMENTARY - SITE PLAN

1