


MAIN BUILDING - 2ND LEVEL

3

CLASSROOM BUILDING - 2ND LEVEL

2

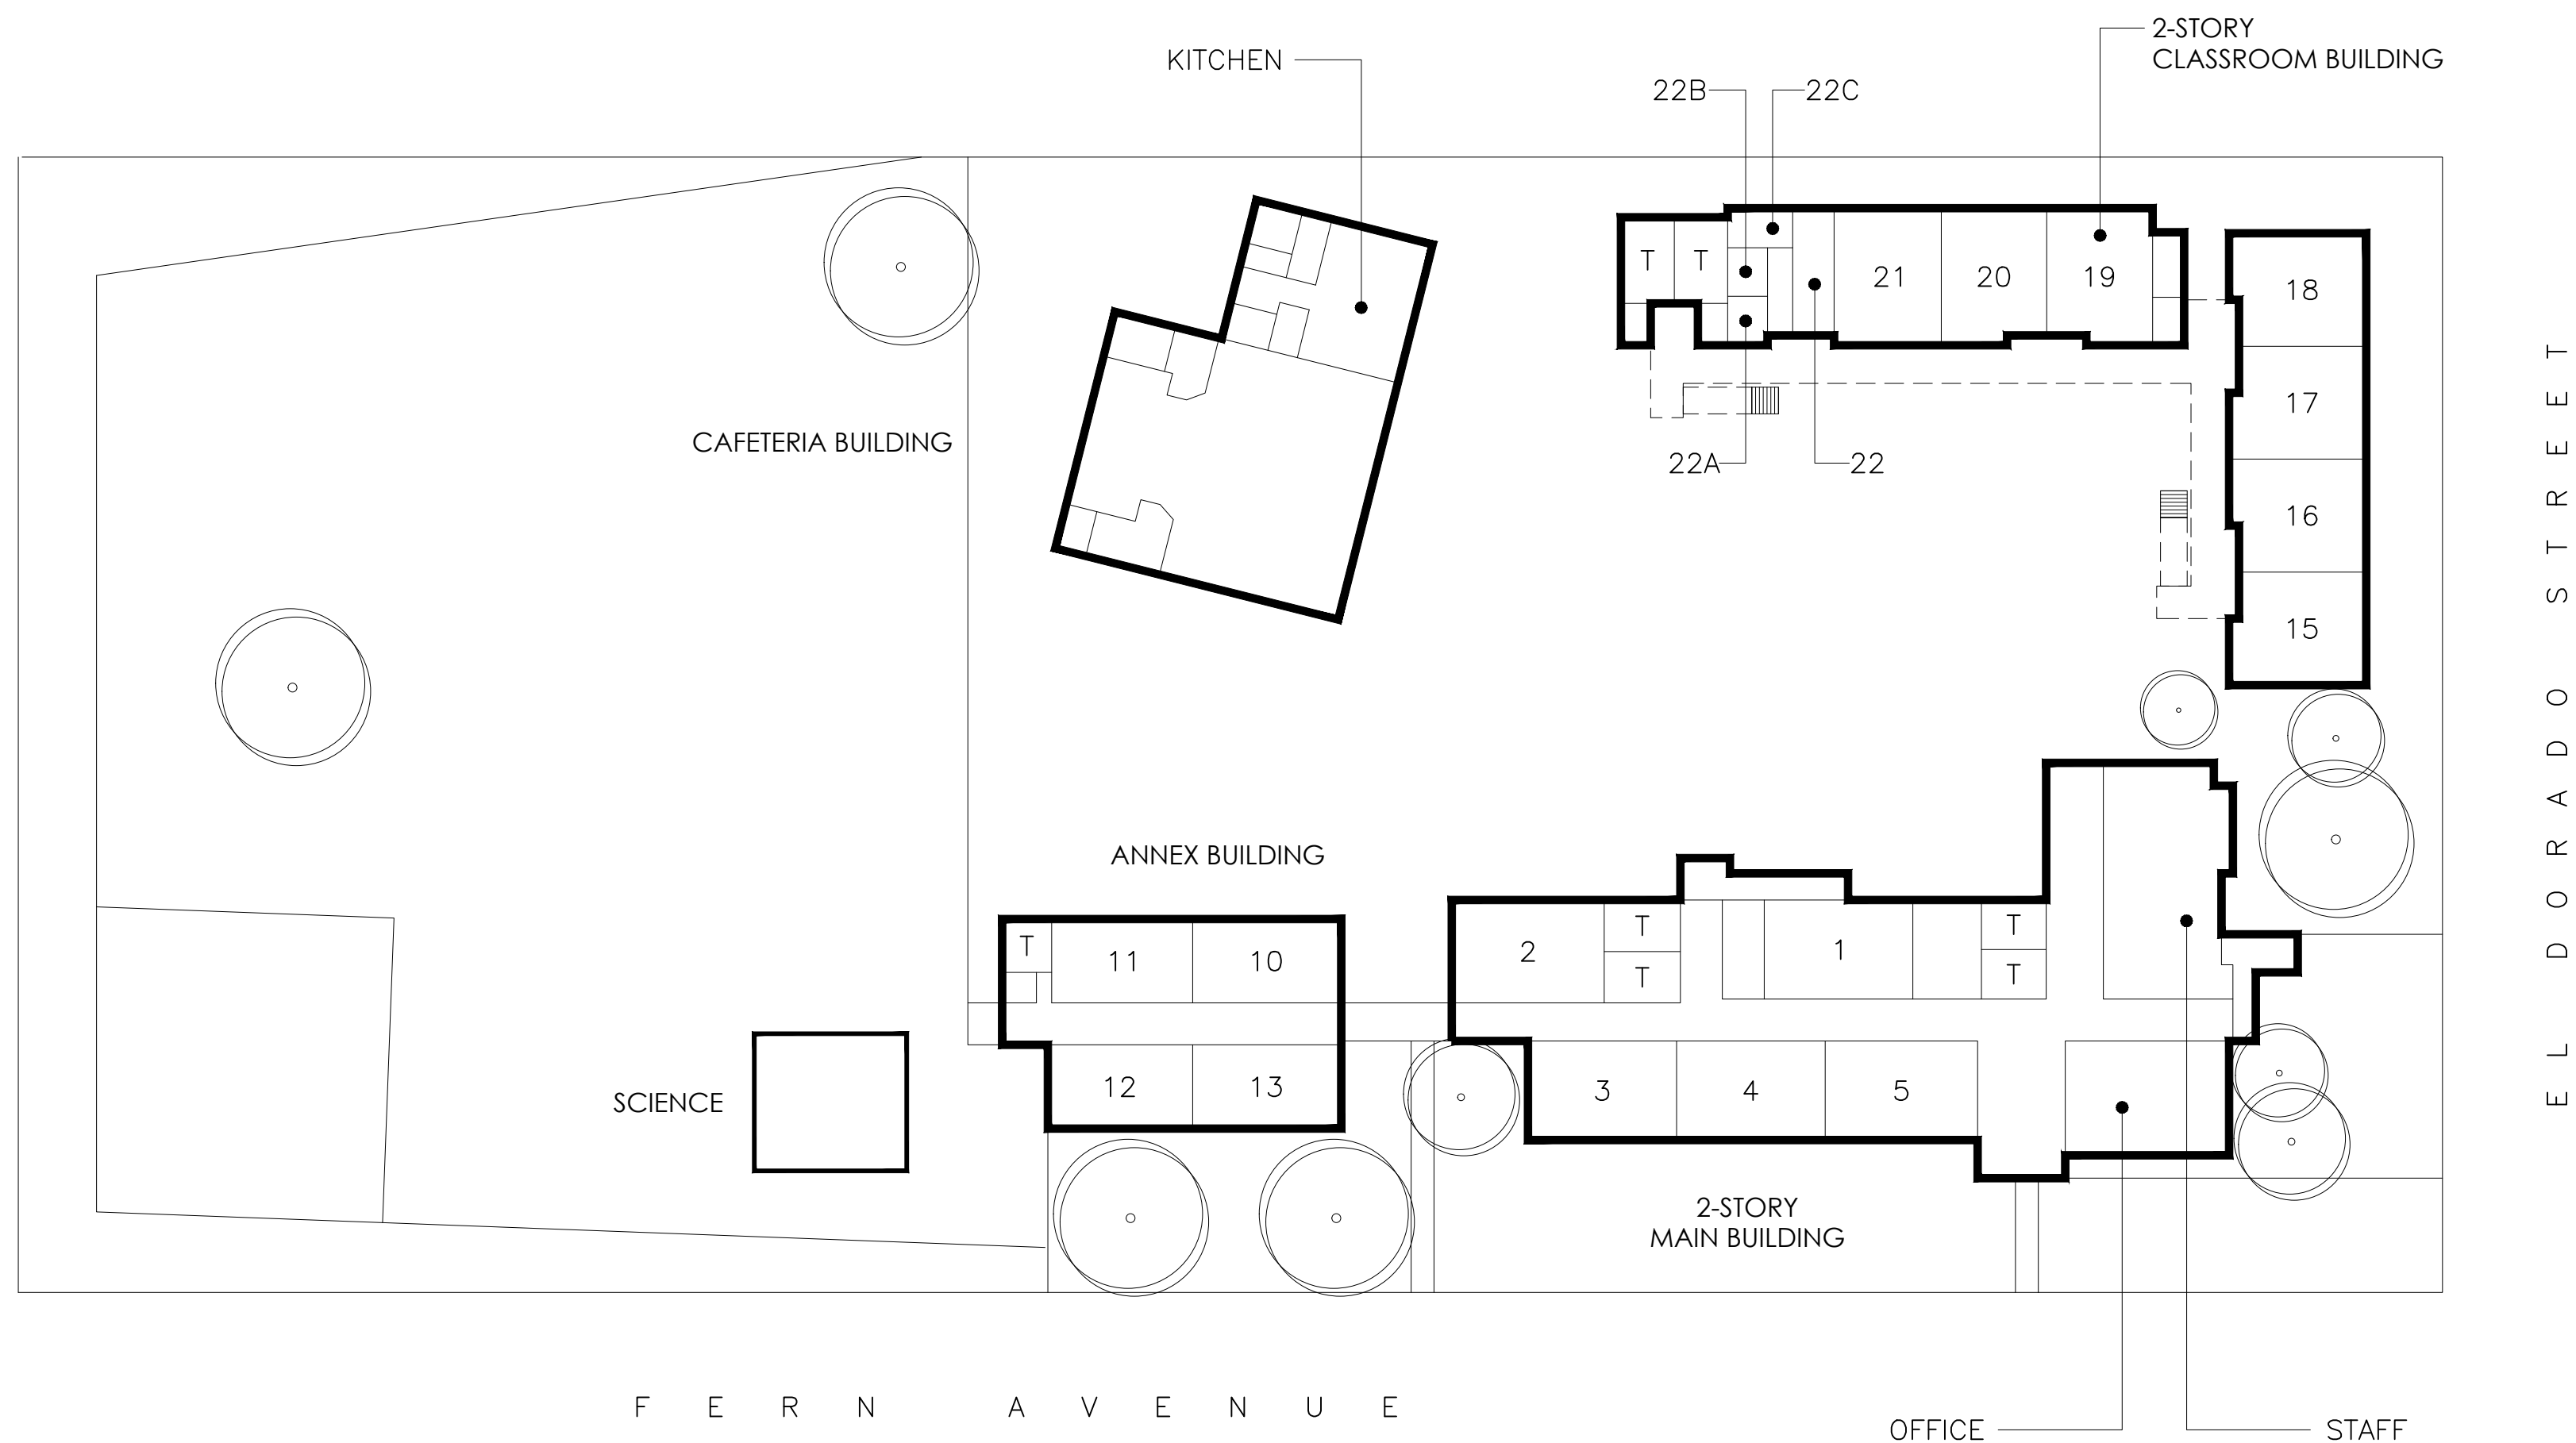

F E R N A V E N U E

E L D O R A D O S T R E E T

OFFICE STAFF



FERN ELEMENTARY - SITE PLAN

1

Project



FERN ELEMENTARY SCHOOL  
1314 FERN AVENUE  
TORRANCE, CA 90503

Date

07/22/2020

Scale

1" = 40'-0"

Sheet No.

A1.1