


LEGEND

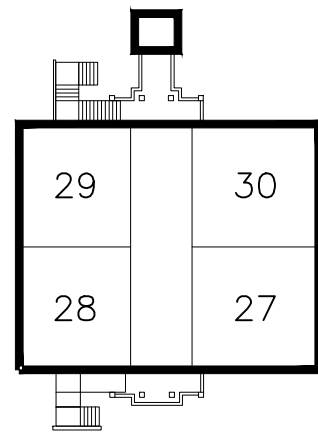

BUILDING L - 2ND LEVEL





2

2-STORY
BUILDING "L"

BUILDING "K"


BUILDING "J"

BUILDING "H"

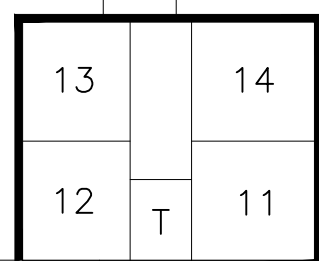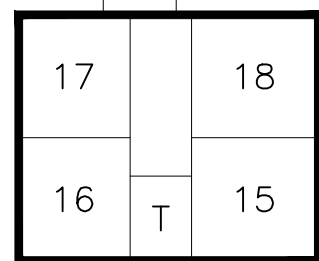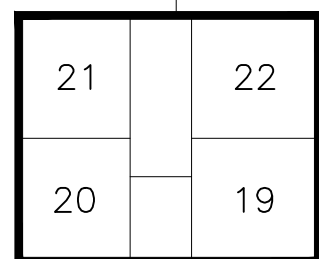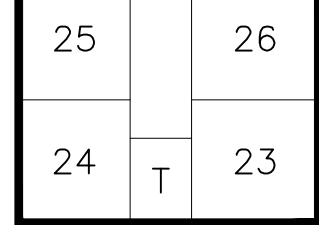

2 2 7 T H S T R E E T

G R E E N W O O D A V E N U E

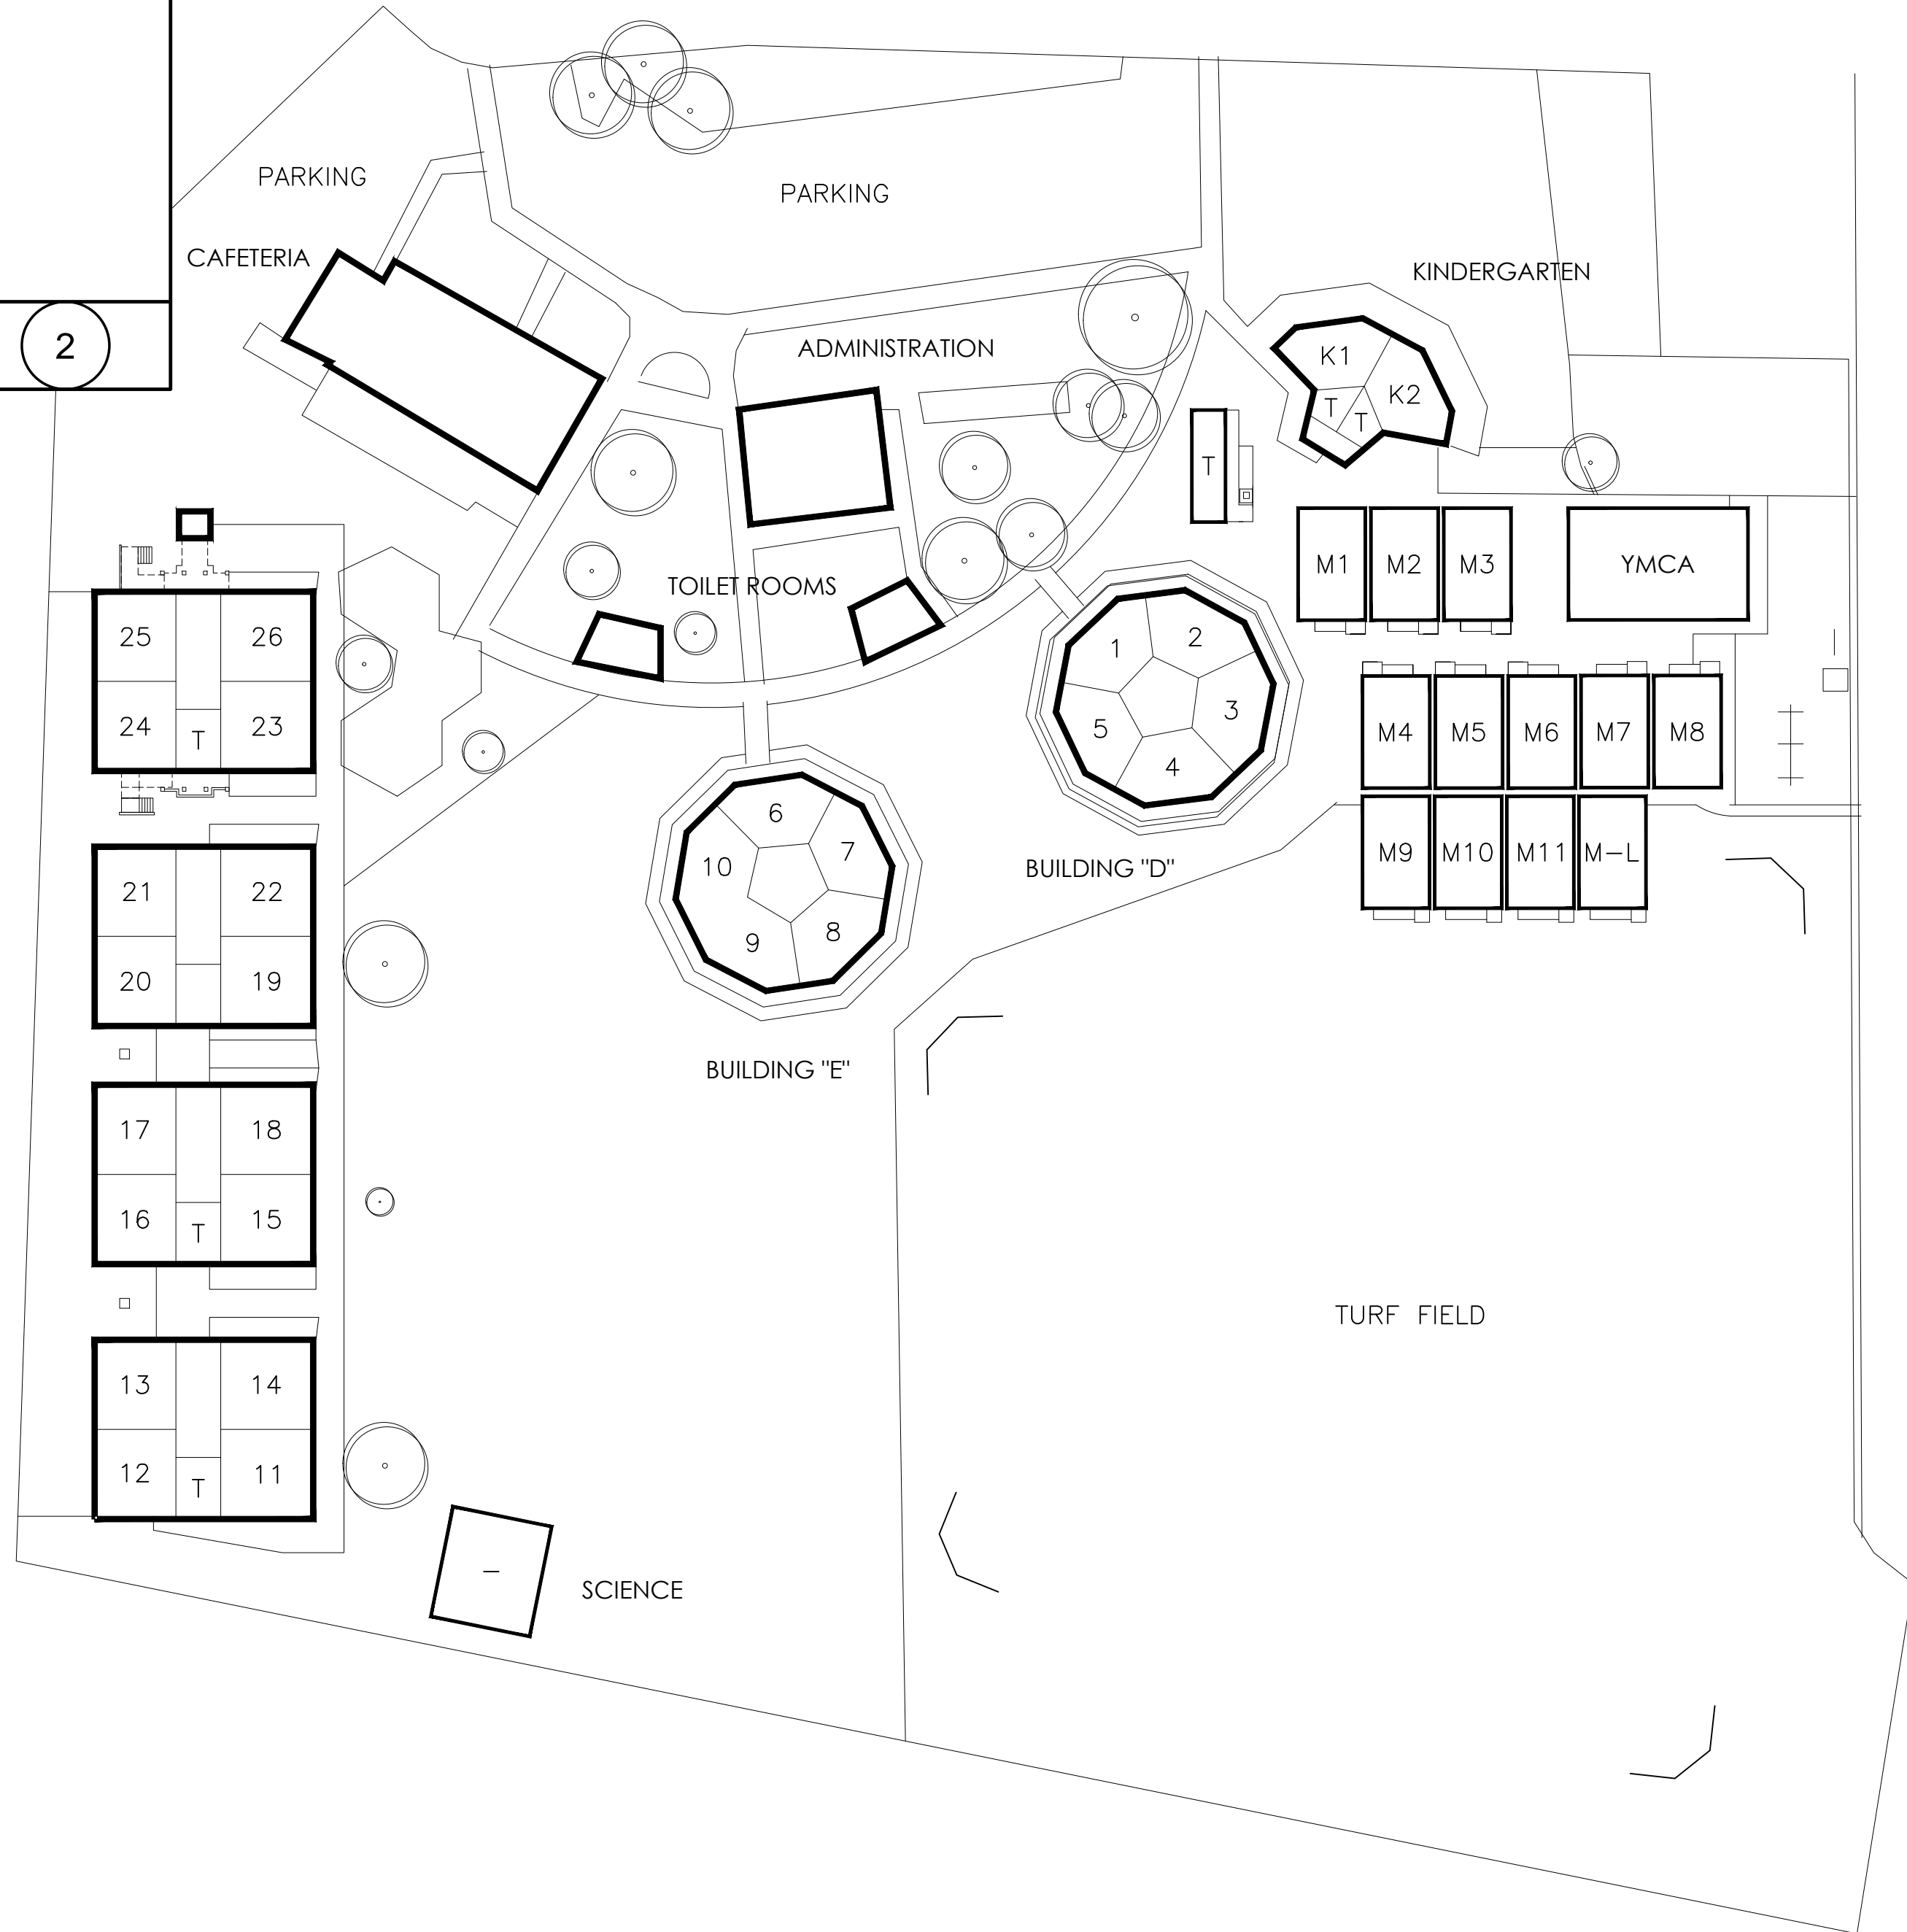

HICKORY ELEMENTARY - SITE PLAN

1



Project



HICKORY ELEMENTARY SCHOOL
2800 W. 227TH STREET
TORRANCE, CA 90505

Date

07/22/2020

Scale

1" = 50'-0"

Sheet No.

A1.1